
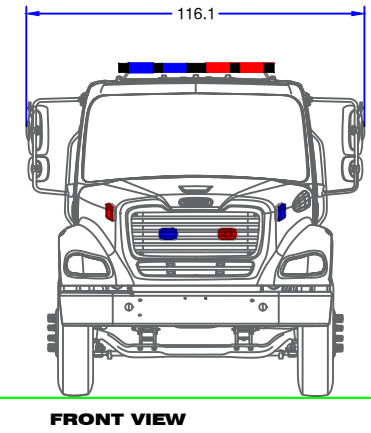
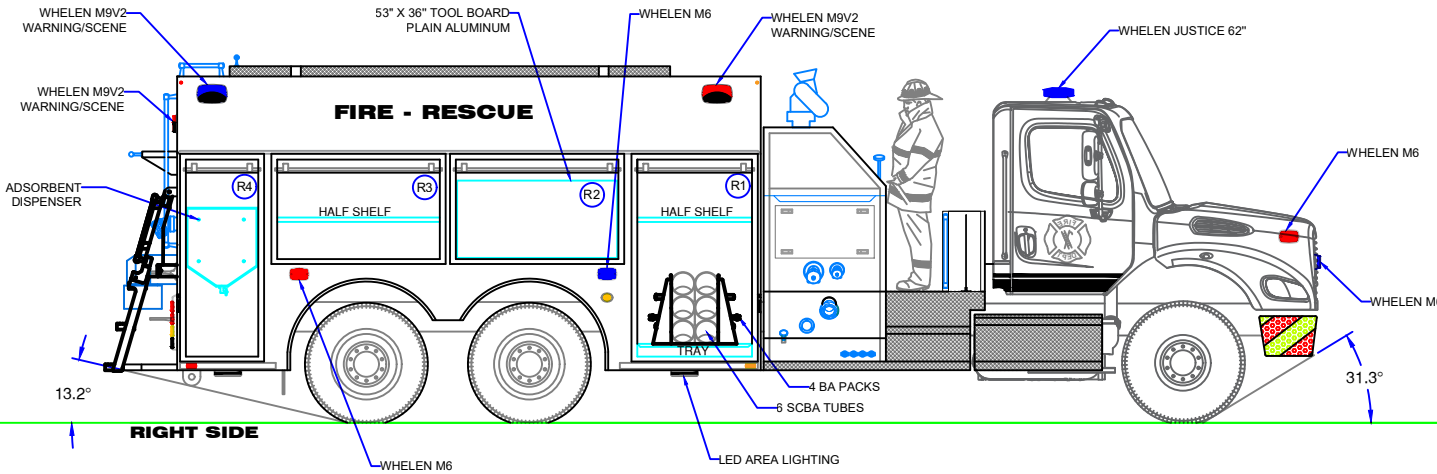
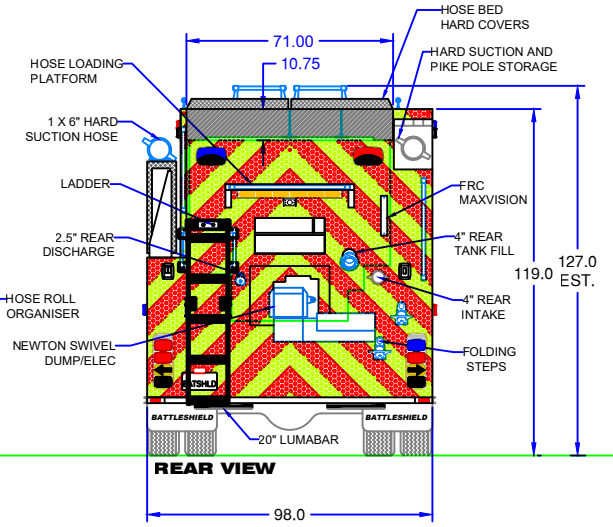


EXTERIOR VIEW - OPEN

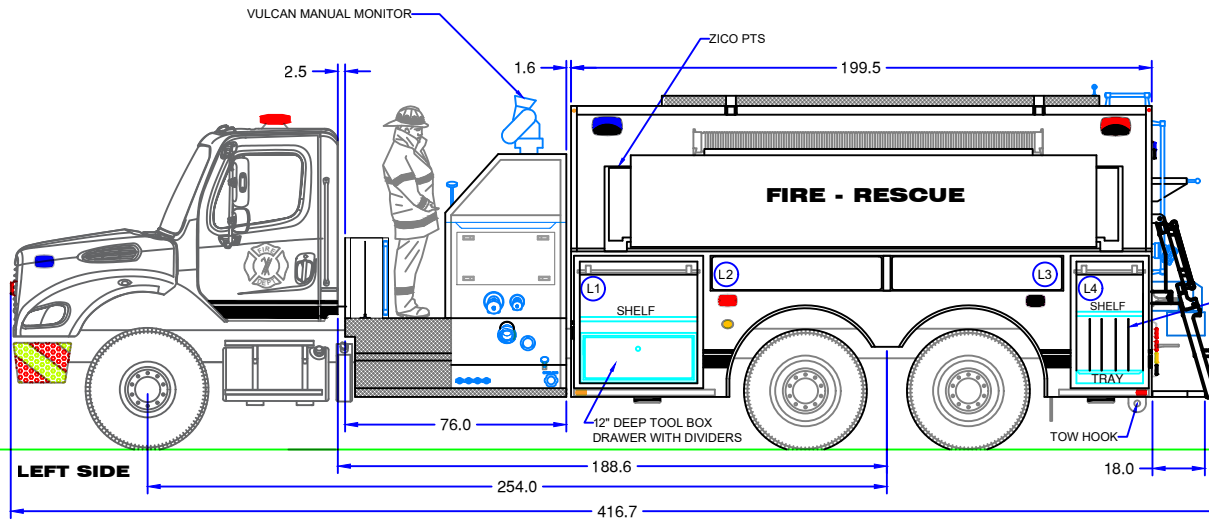

| | |
|------------|--|
| CAB | |
| CHASSIS | 2023 FREIGHTLINER M2 112 DC |
| ENGINE | CUMMINS L9 450EV HP @ 2100 RPM 1250 LB/FT @ 1200 RPM |
| TRANS | ALLISON 3000 EVS AUTO |
| FAWR | 16,000 LBS |
| RAWR | 46,000 LBS |
| GAWR | 62,000 LBS |

| | |
|-------------|---|
| BODY | |
| BODY MAT'L | 3/16" 5052-H32 MARINE GRADE ALUMINUM |
| CHECKER | 1/8" 3003H22 ALUMINUM CHECKER PLATE |
| DOORS | AMDOR ROLL-UP DOOR |
| OPTIONS | STORAGE FOR SUCTION HOSE 2 1/2" REAR DISCHARGE 4" REAR INTAKE |

| | |
|-----------------------------------|---|
| FIRE PUMP & WATER TANK | |
| FIRE PUMP | HALE QMAX-XS 1500 GPM |
| FOAM SYS | FOAMPRO 2001 |
| TANK | 2500 US GAL POLY DRY-SIDE 25 IGAL FOAM |
| NOTE: | ALL TRAYS/SHELVES INCLUDED |

| | | | |
|----|---------------------------------------|-----------|--------|
| | COMPARTMENT OPENING DIMENSIONS | | |
| | WIDTH | DEPTH | HEIGHT |
| L1 | 44.5 | 27.8/13.3 | 36.8 |
| L2 | 53.5 | 13.3 | 10.125 |
| L3 | 53.5 | 13.3 | 10.125 |
| L4 | 27.0 | 27.8/13.3 | 36.8 |
| R1 | 44.5 | 27.8/13.3 | 67.0 |
| R2 | 53.75 | 13.3 | 35.3 |
| R3 | 53.75 | 13.3 | 35.3 |
| R4 | 27.0 | 27.8/13.3 | 67.0 |

F50158 - MOHAWKS OF THE BAY OF QUINTE

| | |
|--|-------------|
| ALL DIMENSIONS IN INCHES UNLESS OTHERWISE SPECIFIED DO NOT SCALE DRAWING | |
| DISCLAIMER We reserve the right to modify these dimensions to accommodate actual "as built" chassis dimensions. This was prepared using body builder reference drawings. | |
| DRAWN | DATE |
| D. HE | 20 MAY 2021 |
| REVISED | DATE |
| A. THOMAS | 12 APR 2023 |
| APPROVED | DATE |
| T. HOVEY | 12 APR 2023 |

